
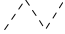





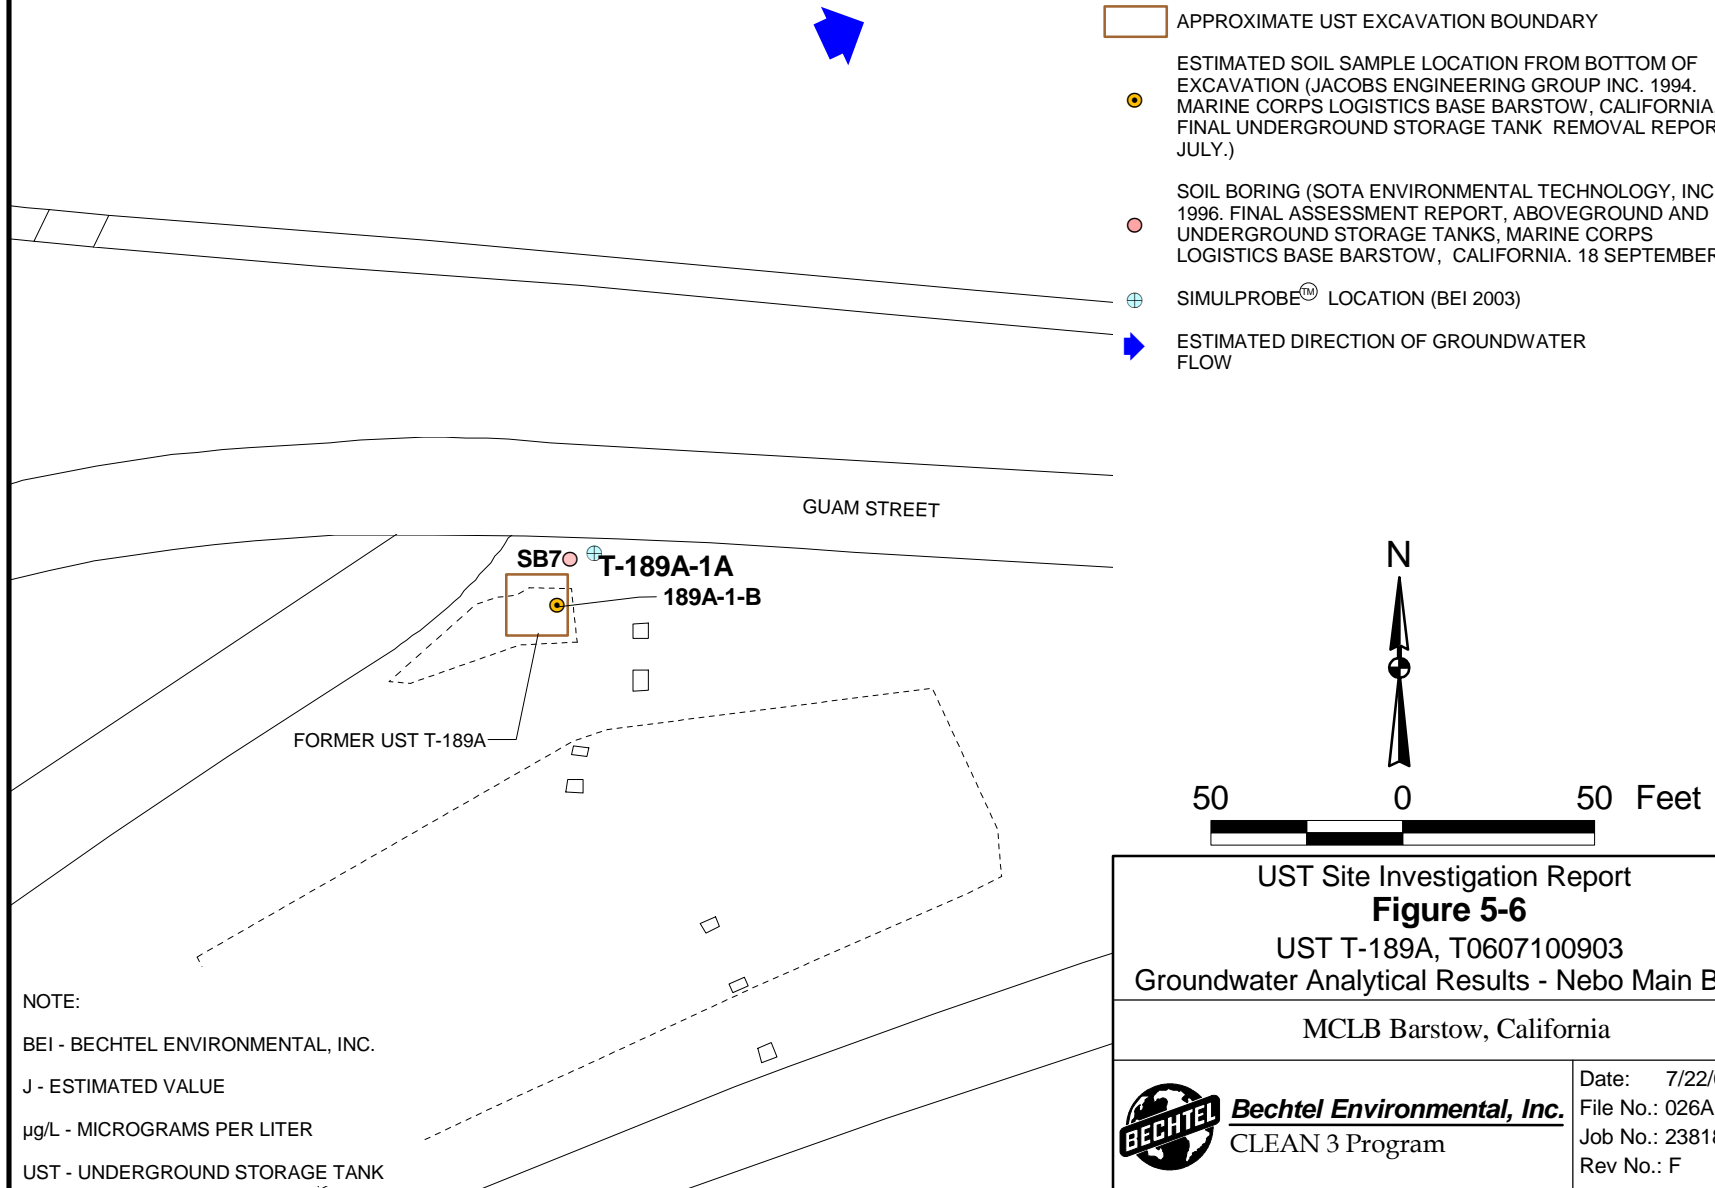


## LEGEND

-  ROAD/CURB/OTHER SURFACE FEATURE
-  FENCE
-  APPROXIMATE UST EXCAVATION BOUNDARY
-  ESTIMATED SOIL SAMPLE LOCATION FROM BOTTOM OF EXCAVATION (JACOBS ENGINEERING GROUP INC. 1994. MARINE CORPS LOGISTICS BASE BARSTOW, CALIFORNIA, FINAL UNDERGROUND STORAGE TANK REMOVAL REPORT. JULY.)
-  SOIL BORING (SOTA ENVIRONMENTAL TECHNOLOGY, INC. 1996. FINAL ASSESSMENT REPORT, ABOVEGROUND AND UNDERGROUND STORAGE TANKS, MARINE CORPS LOGISTICS BASE BARSTOW, CALIFORNIA. 18 SEPTEMBER.)
-  SIMULPROBE<sup>TM</sup> LOCATION (BEI 2003)
-  ESTIMATED DIRECTION OF GROUNDWATER FLOW




### NOTE:

BEI - BECHTEL ENVIRONMENTAL, INC.

J - ESTIMATED VALUE

µg/L - MICROGRAMS PER LITER

UST - UNDERGROUND STORAGE TANK

<p>UST Site Investigation Report  <b>Figure 5-6</b>          UST T-189A, T0607100903          Groundwater Analytical Results - Nebo Main Base</p>	
<p>MCLB Barstow, California</p>	
 <p><b>Bechtel Environmental, Inc.</b>          CLEAN 3 Program</p>	<p>Date: 7/22/03          File No.: 026A11019          Job No.: 23818-026          Rev No.: F</p>